




1 PHASE 1 PLAN DIAGRAM  
1"=50'-0"

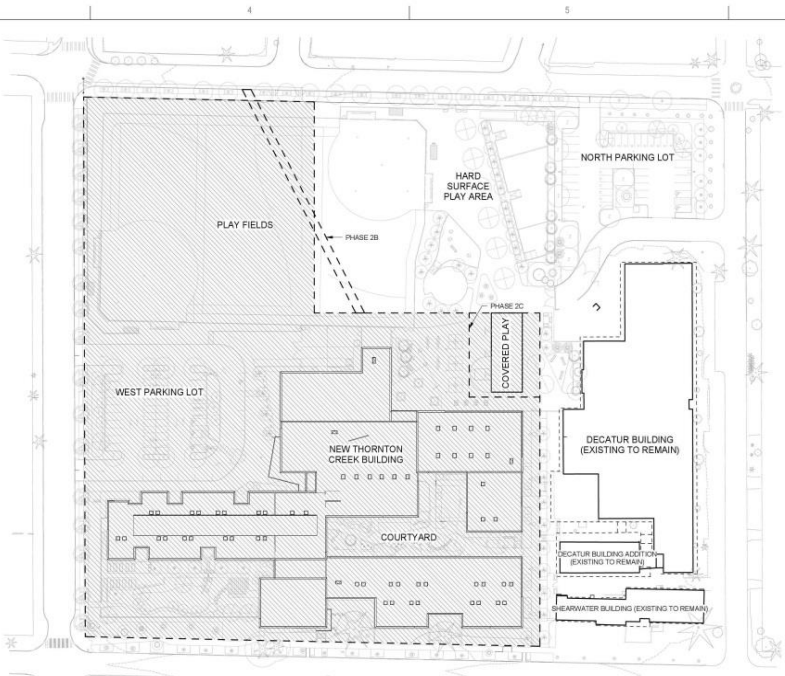

2 PHASE 2 PLAN DIAGRAM  
1"=50'-0"

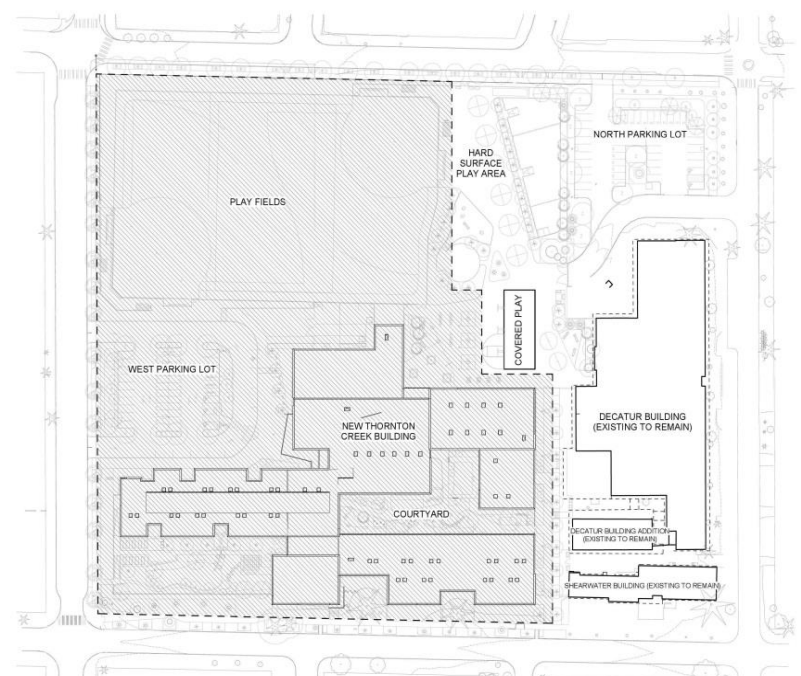

3 PHASE 3 PLAN DIAGRAM  
1"=50'-0"

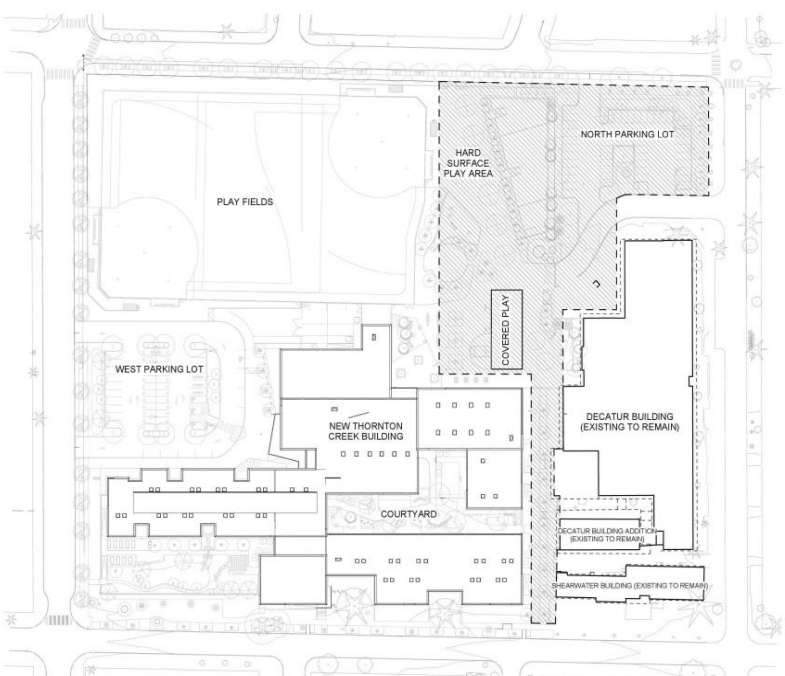

4 PHASE 4 PLAN DIAGRAM  
1"=50'-0"

**PHASING NOTES**


- GENERAL**  
CONTRACTOR TO MAINTAIN EMERGENCY EGRESS FROM EXISTING BUILDINGS AND PORTABLES ON SITE
- PHASE 1 3/15 - 6/15**  
- GRADING AT BUILDING AND WEST PARKING  
- BUILDING CONSTRUCTION ALL ZONES
- PHASE 2A 6/15 - 3/16**  
- BUILDING CONSTRUCTION ALL ZONES  
- WEST PLAY FIELD GRADING AND INSTALLATION  
- GEO-THERMAL WELL INSTALLATION
- PHASE 2B 8/15**  
- ELEC-COM UTILITY TRENCH INSTALL AND REPAIR FIELD
- PHASE 2C 9/15-12/15**  
- COMPLETE ZONE D COVERED PLAY AND INSTALL TEMPORARY ATB ASPHALT
- PHASE 3 4/16-6/16**  
- BUILDING CONSTRUCTION ALL ZONES  
- PLAY FIELD GRADING AND INSTALLATION
- PHASE 4 7/16-8/16**  
- BUILDING CONSTRUCTION COMPLETE  
- OWNER TO REMOVE EXISTING PORTABLES  
- PLAYGROUND CONSTRUCTION AND REPLACE TEMPORARY ATB ASPHALT  
- NORTH EAST PARKING LOT CONSTRUCTION  
- DECATUR EDGE CONSTRUCTION  
- DECATUR SERVICE DRIVEWAY STRIPING  
- OFF-SITE / RIGHT OF WAY WORK

mahlum

71 COLUMBIA | FLOOR 4  
SEATTLE, WA 98104  
(206) 441-4151 OFFICE  
(206) 441-0478 FAX

1231 NW HOYT | SUITE 102  
PORTLAND, OR 97209  
(503) 224-4032 OFFICE  
(503) 224-0918 FAX

MAHLUM ARCHITECTS INC.

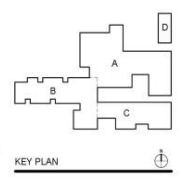

MARK	DATE	DESCRIPTION
ISSUE DATE:	2015.02.10	
ISSUE:		BID DOCUMENTS
PROJECT NO.:	2012931.00	
DRAWN BY:	JW	
CHECKED BY:	CR	

PHASING PLAN DIAGRAMS

G-041

**Phasing Notes**

General: Contractor to maintain emergency egress from existing buildings

**Phase 1: 3/15-6/15**

Grading at building and west parking lot  
Building construction all zones

**Phase 2A: 6/15-3/16**

Building construction all zones  
West playfield grading and installation  
Geothermal well install and repair field

**Phase 2B: 8/15**

Elec-com utility trench install and repair field

**Phase 2C: 9/15-12/15**

Complete zone D Covered play and install temporary ATB asphalt

**Phase 3: 4/16-6/16**

Building construction all zones  
Playfield grading and installation

**Phase 4: 7/16-8/16**

Building construction complete  
Owner to remove existing portables  
Playground construction and replace temp ATB asphalt  
North East parking lot construction  
Decatur edge construction  
Decatur service driveway stripping  
Off-site/right of way work